
## CITY OF MARTINEZ FY 2022/23 SURFACE SEAL PROJECT

PROJECT NO. C1073-1 MARTINEZ, CALIFORNIA



SHEET INDEX				
SHEET NO.	DWG NO.	SHEET TITLE		
1	G1	TITLE SHEET		
2	G2	NOTES, LEGEND, AND ABBREVIATION		
3	C1	VICINITY MAP 1		
4	C2	VICINITY MAP 2		
5	D1	CIVIL DETAILS		
6	D2	CONCRETE DETAILS		

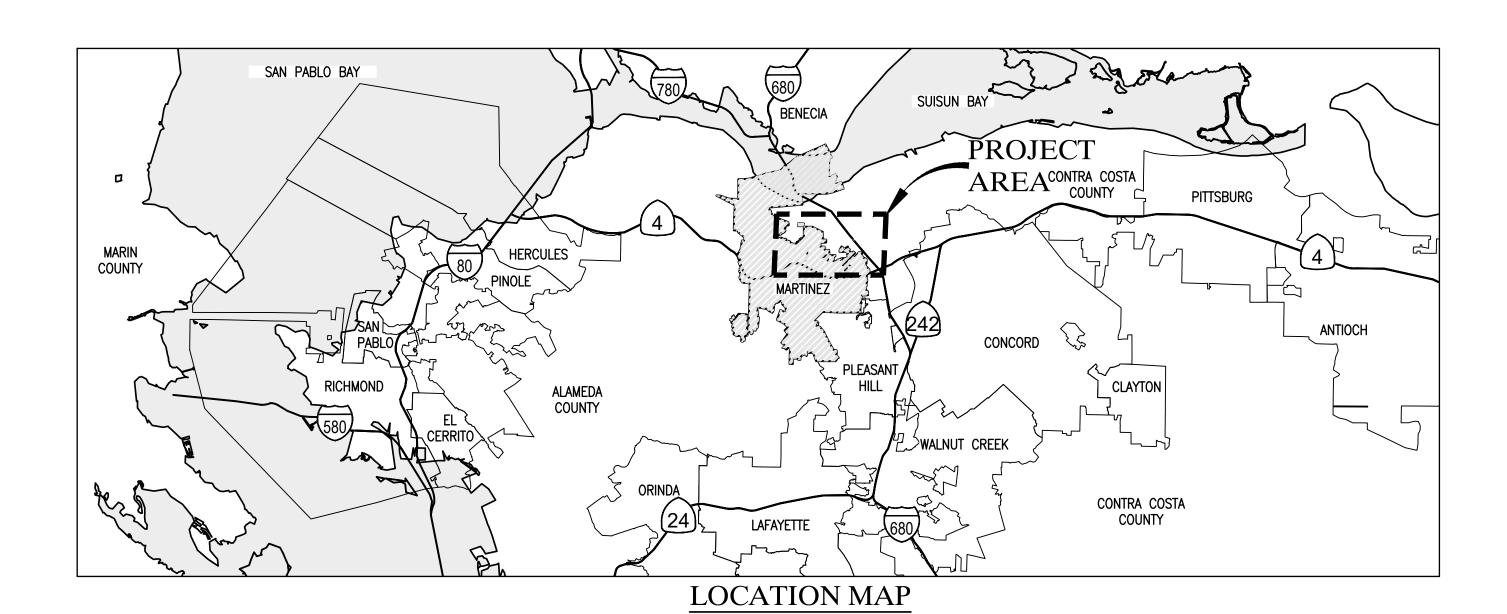

## OWNER



City of Martinez 521 Henrietta Street Martinez, CA 94553 Ph: (925) 372-3500

CITY OF MARTINEZ
PUBLIC OFFICIALS
ROB SCHRODER - MAYOR
LARA DELANEY - VICE MAYOR
DEBBIE MCKILLOP - COUNCIL MEMBER
NORALEA GIPNER - COUNCIL MEMBER
BRIANNE ZORN - COUNCIL MEMBER

ERIC FIGUEROA - CITY MANAGER RICHARD HERNANDEZ - CITY CLERK RANDY LEPTIEN - ACTING CITY ENGINEER

PREPARED UNDER THE DIRECTION OF:	11/9/2022
MEI HUI LEE, P.E. P.H.D. ASSOCIATE ENGINEER, NCE	DATE
REVIEWED BY:	X/X/2022


DATE

XXXXX, NCE

APPROVED
BY:

XXXXX

CITY ENGINEER, CITY OF MARTINEZ

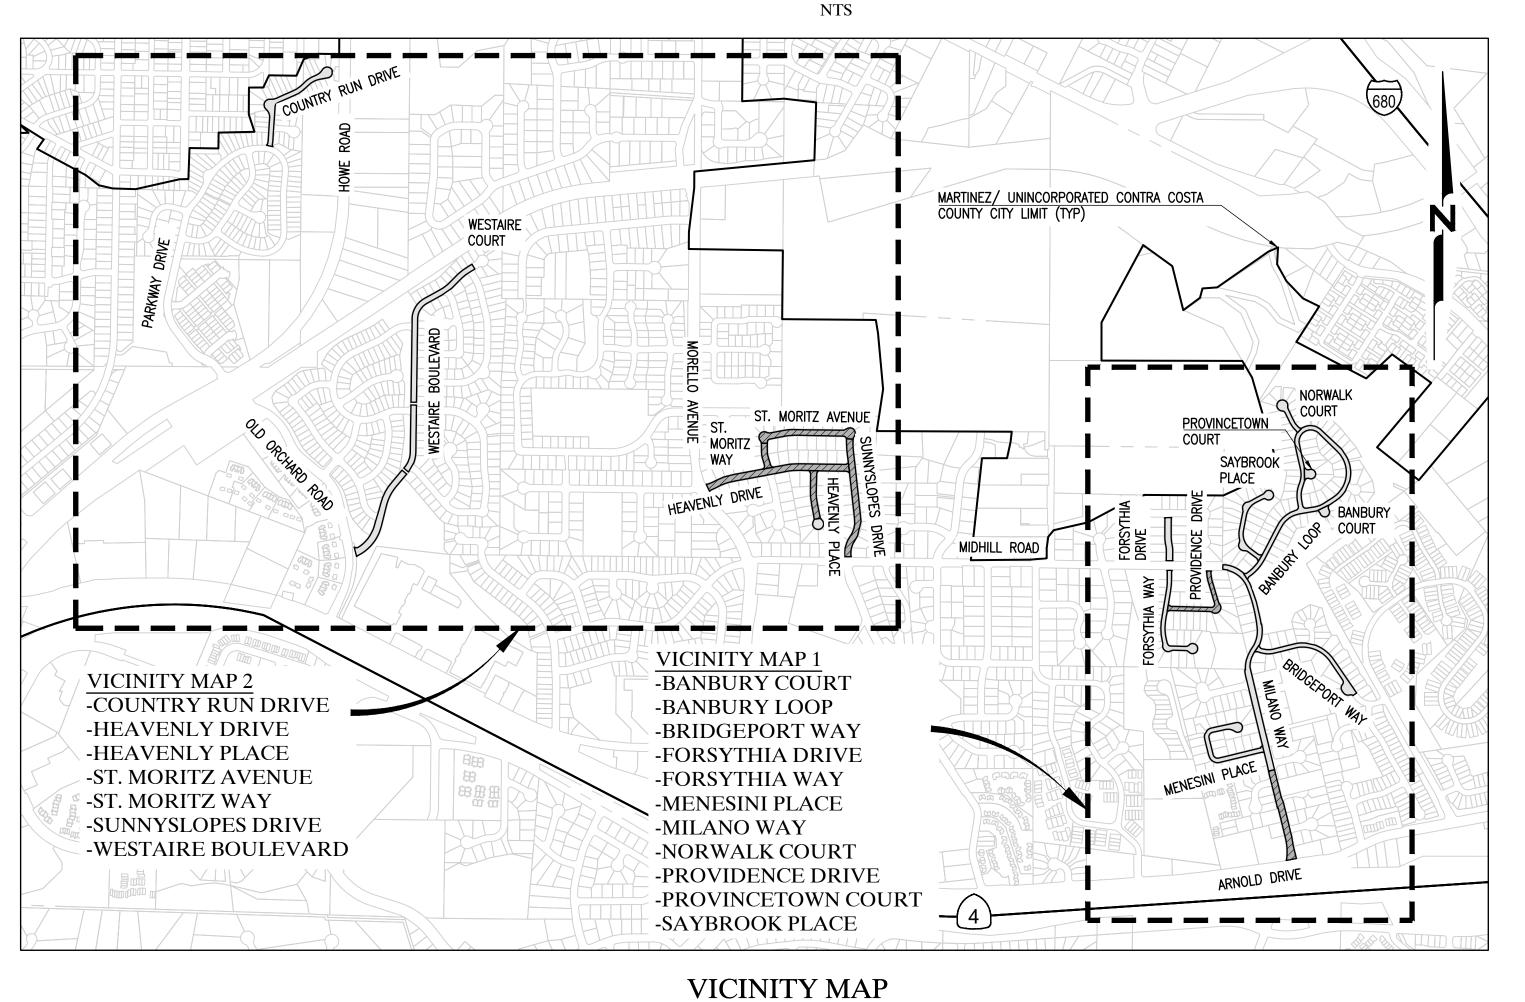

	UTILITY REPRESE	ENTATIVE	
UTILITY	REPRESENTATIVE		PHONE
U.S.A.			811
DOMESTIC WATER	CONTA COSTA WATER	RICHARD BROAD	925-688-8013
DOMESTIC WATER	CITY OF MARTINEZ	GEORGE PAVLOV	925-372-3587
SEWER	MT. VIEW SANITARY	RUBY VICENCIO	925-228-5635
SEWER	CENTRAL CONTRA COSTA SANITARY	RUSSELL LEAVITT	925-933-0990
DRAINAGE	CITY OF MARTINEZ	KHALIL YOWAKIM	925-372-3569
GAS	PACIFIC GAS & ELECTRIC	TIM MACLEAN	415-531-2199
ELECTRIC	PACIFIC GAS & ELECTRIC	JON RICHARDS	925-779-7741
FIRE	CONTRA COSTA COUNTY	_	925-941-3300
CABLE T.V.	COMCAST	CHAD PACKIN	925-290-5794










FY 2022/23 SURFACE SEAL PROJECT

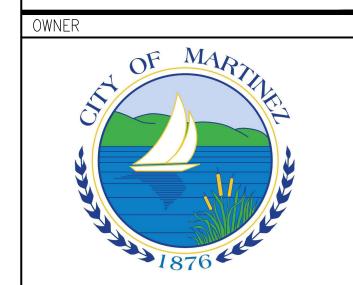

## 525 HENRIETTA STREET MARTINEZ, CA 94553

NO.	DATE	DESCRIPTION
PROJECT NO:		615.04.5

DESIGNED BY:

DRAWN BY:

CHECKED BY:

XX

DATE:

MHL/MDG

MDG/AV

X/X/22

DATE:

10/31/22

This drawing is the property of NCE, including all patented and patentable features, and/or confidential information and its use is conditioned upon the user's agreement not to reproduce the drawing, in whole or part, nor the material described thereon, nor the use of the drawing for any purpose other than specifically permitted in writing by NCE.

SHEET TITLE

TITLE SHEET

DRAWING

G1

SHEET 1 OF 6